



GENERAL NOTES:

1. REMOVE DEAD AND BROKEN BRANCHES AND ALL SUCKER GROWTH. DO NOT DAMAGE OR REMOVE CENTRAL LEADER.
2. THE TYPE OF TREES TO BE USED SHALL BE SELECTED FROM AN APPROVED LIST PROVIDED BY THE CITY, REFERENCE TREE MANUAL.

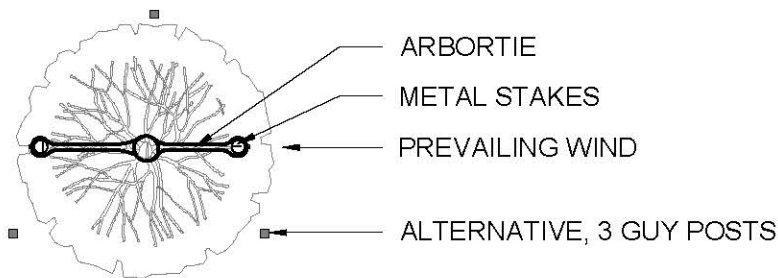

PLAN VIEW

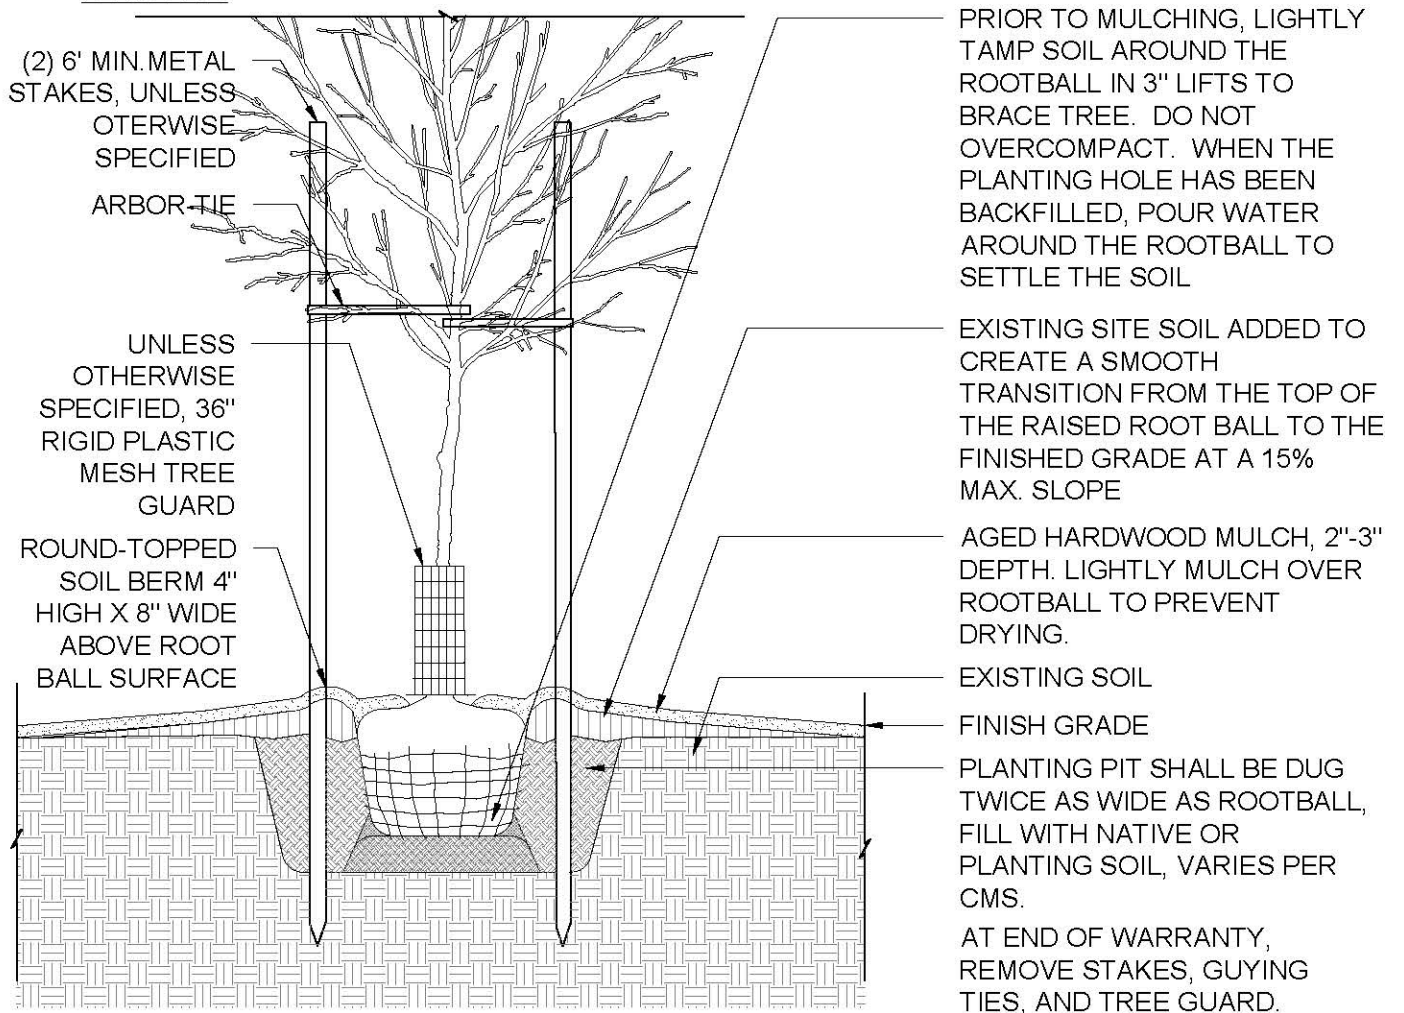

1

TREE PLANTING

SECTION

NTS

STANDARD DRAWINGS



PLANTING **DRAFT**
TREE PLANTING

DATE DRAWN
08/2023

SHEET
1 OF 1

STANDARD DRAWING

600-601